

# Find Your Space.

6625 W. 78<sup>th</sup> Street  
Bloomington, MN 55439

54,797 SQ. FT.  
Available for Lease



Comfortable Lobby



Fitness Center with Private Showers

## Property Highlights



### PARK AMENITIES

Full service cafe, Patio access to lakeside walking trails, a beautifully appointed lobby with a large stone fireplace, casual meeting areas, workout room with private showers, 50 person meeting room, WiFi, covered parking.



### TRANSPORTATION

Metro Transit bus service to the building. Easy access to Interstate 494 and Highways 169 and 100.



### TAXES

2021 Estimated Tax & CAM - \$13.95/sq. ft.  
Tax \$5.01 | \$8.94 CAM



### TECHNOLOGY

Comcast telecommunications and Fiber



### SUSTAINABILITY

Energy Star awarded building with numerous green initiatives and an energy management system.




### WORKSPACE PROPERTY TRUST (WSPT®)

Workspace Property Trust owns, manages and leases 19 buildings consisting of 1.5 million square feet of office and light industrial properties in Minnesota.

Our Space Works.

- Full service cafeteria
- Workout facility with private shower rooms
- 50 person training/conference room
- Casual meeting areas with wifi
- Easy access to I-494 & Highways 169 & 100
- Energy Star Award

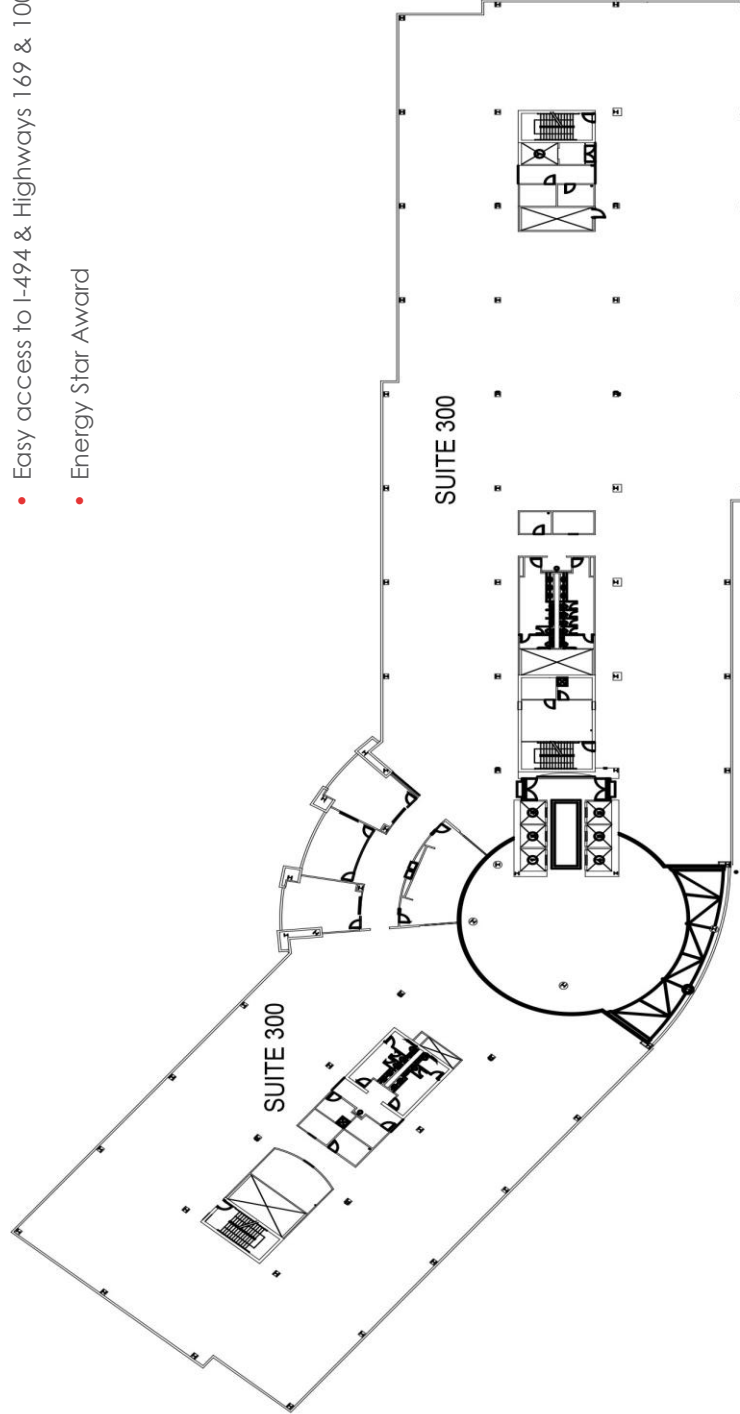

**3** FLOOR PLAN



SCALE: 1/64" = 1'-0"

**LEASING  
INFORMATION**

6625 W. 78th St.  
Suite 140  
Bloomington, MN 55439  
[www.workspaceproperty.com](http://www.workspaceproperty.com)

VICE PRESIDENT, REGIONAL DIRECTOR  
Brad Butler  
O 612.426.4033  
C 952.292.4952  
[bbutler@workspaceproperty.com](mailto:bbutler@workspaceproperty.com)

FOLLOW US ON



[@workspacepropertytrust](https://www.instagram.com/workspacepropertytrust)