

ONE LIBERTY CORP. CENTER

6625 W. 78<sup>th</sup> Street, Suite 300

Bloomington, MN 55439

**workspace**  
property trust

57,329 SF Available Now

Asking Rent: \$18.00/NNN

2023 OPEX: \$14.37/RSF





# 6625 W. 78<sup>TH</sup> STREET, Suite 300

Bloomington, MN 55439

## PROPERTY HIGHLIGHTS

### AMENITIES

Property amenities include a full-service cafe, lakeside walking trails, a beautifully appointed lobby with casual meeting areas, a workout room with private showers and a 50-person Training room.

### TRANSPORTATION

Proximate access to Interstate 494 and highways 100 and 169.

### TECHNOLOGY

Comcast

### SUSTAINABILITY

Energy Star labeled building. Green initiatives in place by tenants and property management to include water conservation, day lighting, janitorial and recycling.

**Building Owner:** Workspace Property Trust

**Total Building Size:** 167,172 SF

**Ceiling Height:** 10' Finished

**Parking:** 4.1/1000



Atrium

57,329 SF Available Now

Office Space






Fitness Room



Training Room



Café Lounge

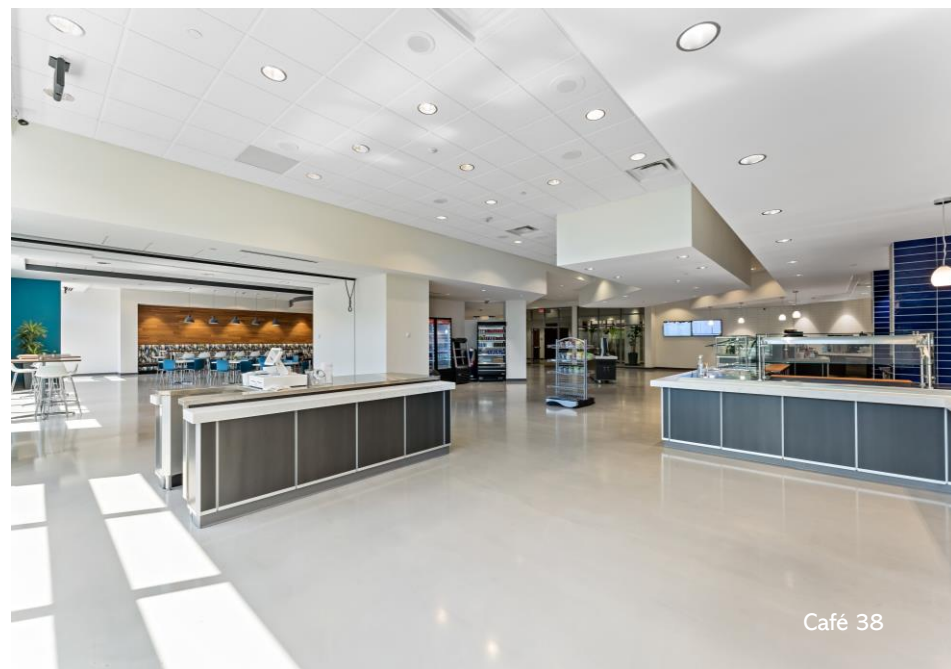


Café 38

# 6625 W. 78<sup>th</sup> Street, Suite 300

Bloomington, MN 55437

**workspace**  
property trust

57,329 SF Available

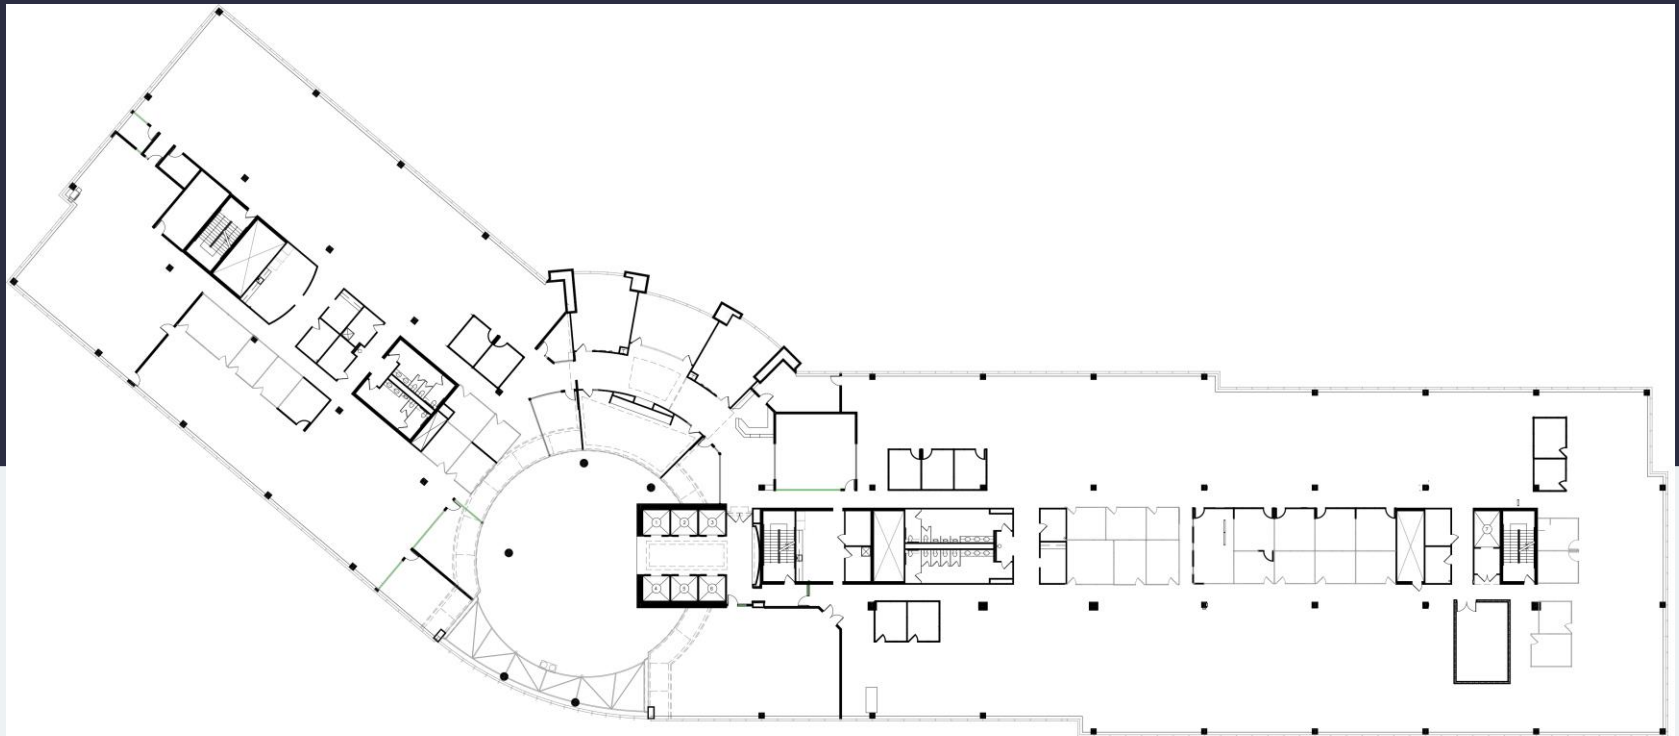

1 FLOOR PLAN  
1 SUITE 300: 57,329 SFR

N  
SCALE: 1/32" = 1'-0"

## Leasing Information

6625 W. 78<sup>th</sup> Street, Bloomington, MN 55439  
612-426-4033  
[www.workspaceproperty.com](http://www.workspaceproperty.com)

Brad Butler  
Vice President, Regional Director  
[bbutler@workspaceproperty.com](mailto:bbutler@workspaceproperty.com)